


Date	Revision	By
9/11/17	Initial Drawings	MDR, EKF
11/29/17	Atium, Entry	MDR, EKF
5/7/18	Skylights, Foundations	MDR, EKF
7/3/18	Brick Entry	MDR, EKF
1/14/19	Permit Set	MDR, EKF
3/21/19	Initial Construction Set	MDR, EKF
4/28/19	Final Construction Set	MDR, EKF

DATE SUBMITTED
 04.28.19
DRAWN BY
 MDR, EKF

A405 Roof Perspective from NE; Upper Level Walls and Beams

A405

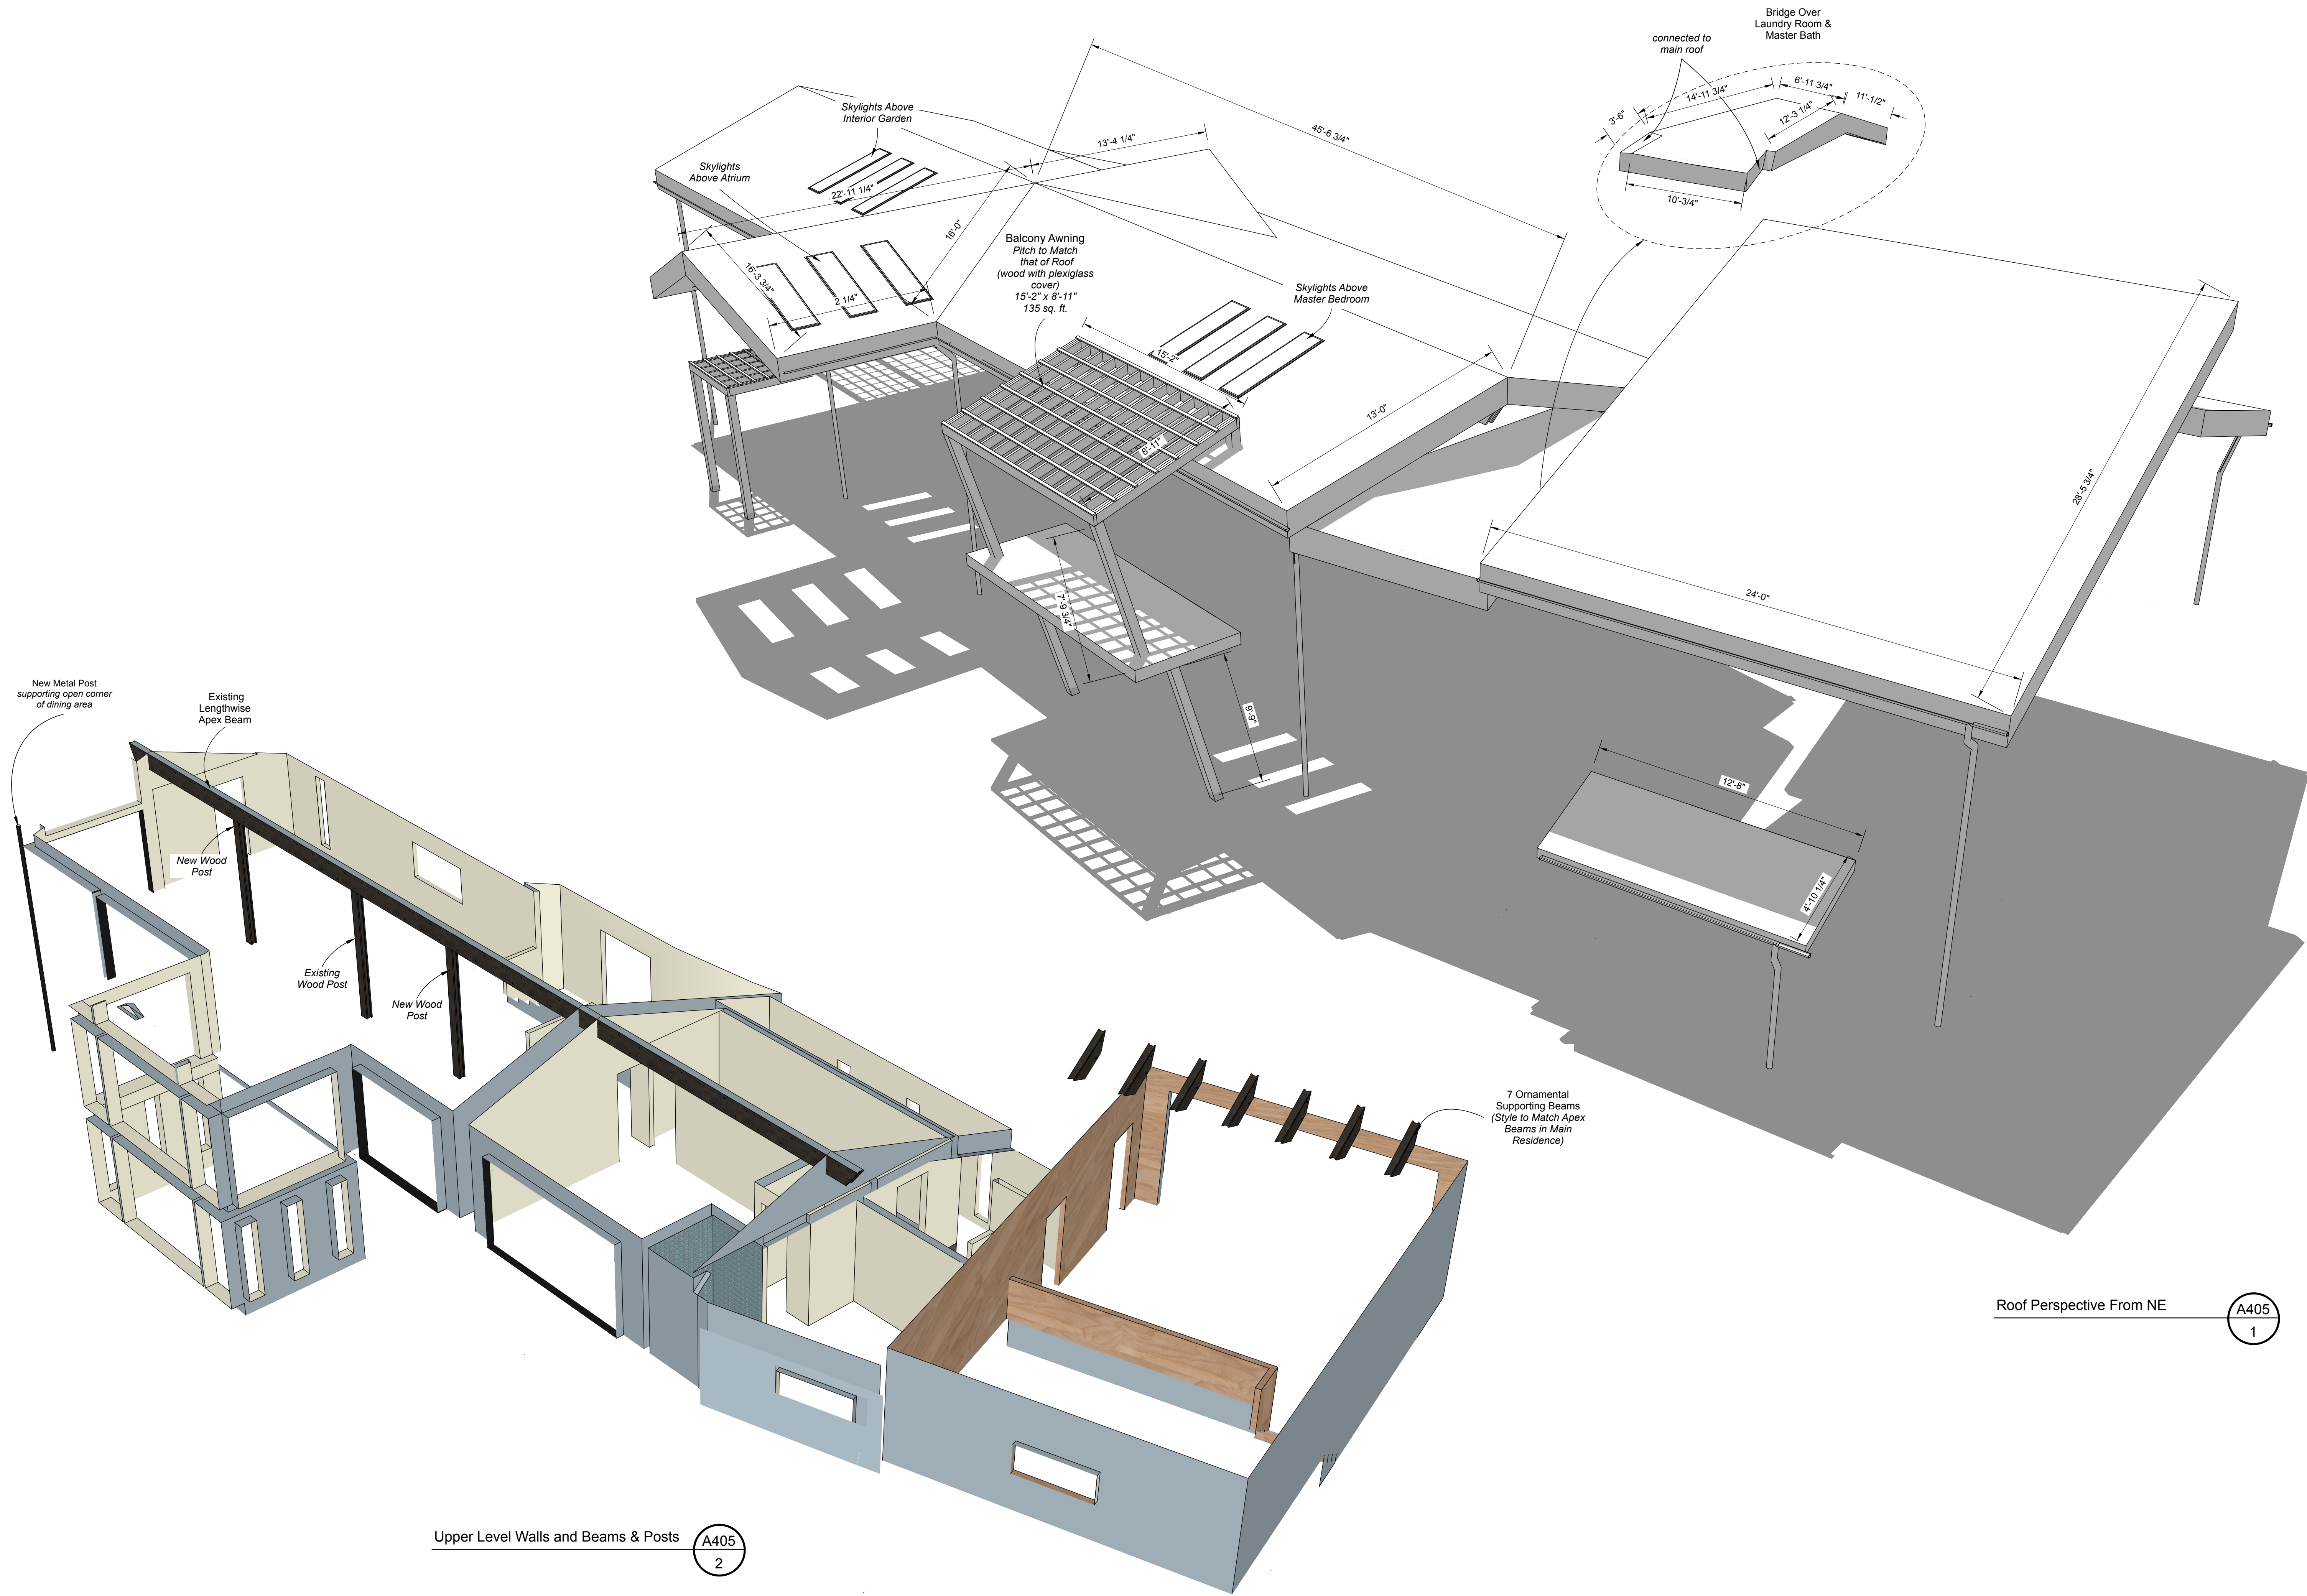

Roof Perspective From NE

A405
1

Upper Level Walls and Beams & Posts

A405
2